



PROFIL TRANSVERSAL 4-4
SE APLICA LA STRAZILE CU UN FIR DE CIRCULATIE cf. PUG aprobat - sc. 1:100

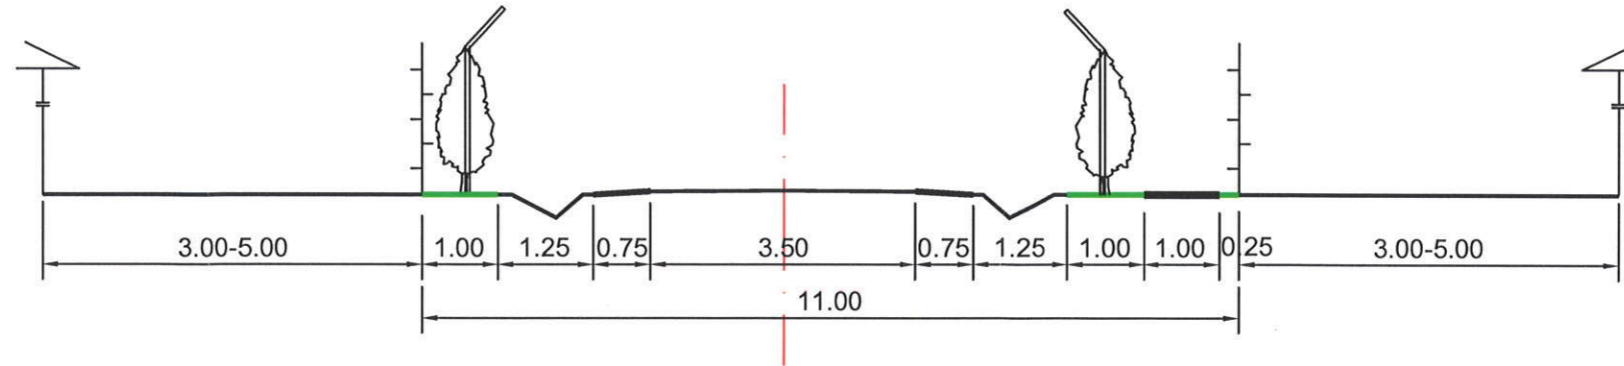

PROFIL TRANSVERSAL a-a - sc. 1:100
Drum exploatare existent - De 4231/17

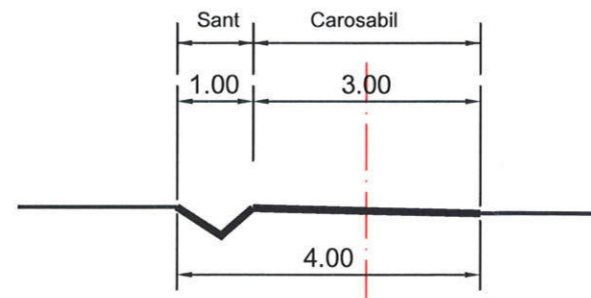

ANEXA
 LA
 AVIZUL DE CETAȚIU
 PRAHOVA
 2048 30.05.2013
 Arhitect sef,
Statare



BIROUL INDIVIDUAL DE ARHITECTURA ADRIANA CONSTANTIN PLOIESTI, str. Zefirului, nr.21 - CIF 20710754				Beneficiar: SOARE GHEORGHE si GRIGORE CONSTANTIN	Pr. nr. 48 / 2012	
SPECIFICATIE	NUME	SEMNATURA	SCARA: 1:100	Introducere teren in intravilan pentru zona unitati industriale si depozite in vederea amplasarii unei centrale fotovoltaice Jud. Prahova, com. Ceptura	FAZA: P.U.Z.	
SEF PROIECT	Arh. Adriana Constantin	<i>Adriana Constantin</i>	DATA: 05.2013		PROFIL TRANSVERSAL a-a	PLANSA A6
PROIECTAT	Arh. Adriana Constantin	<i>Adriana Constantin</i>				
DESENAT	Teh. Danescu Angela	<i>Angela Danescu</i>				